




0 1 2 3
Grundriss UG M. 1:100

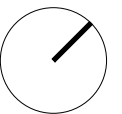

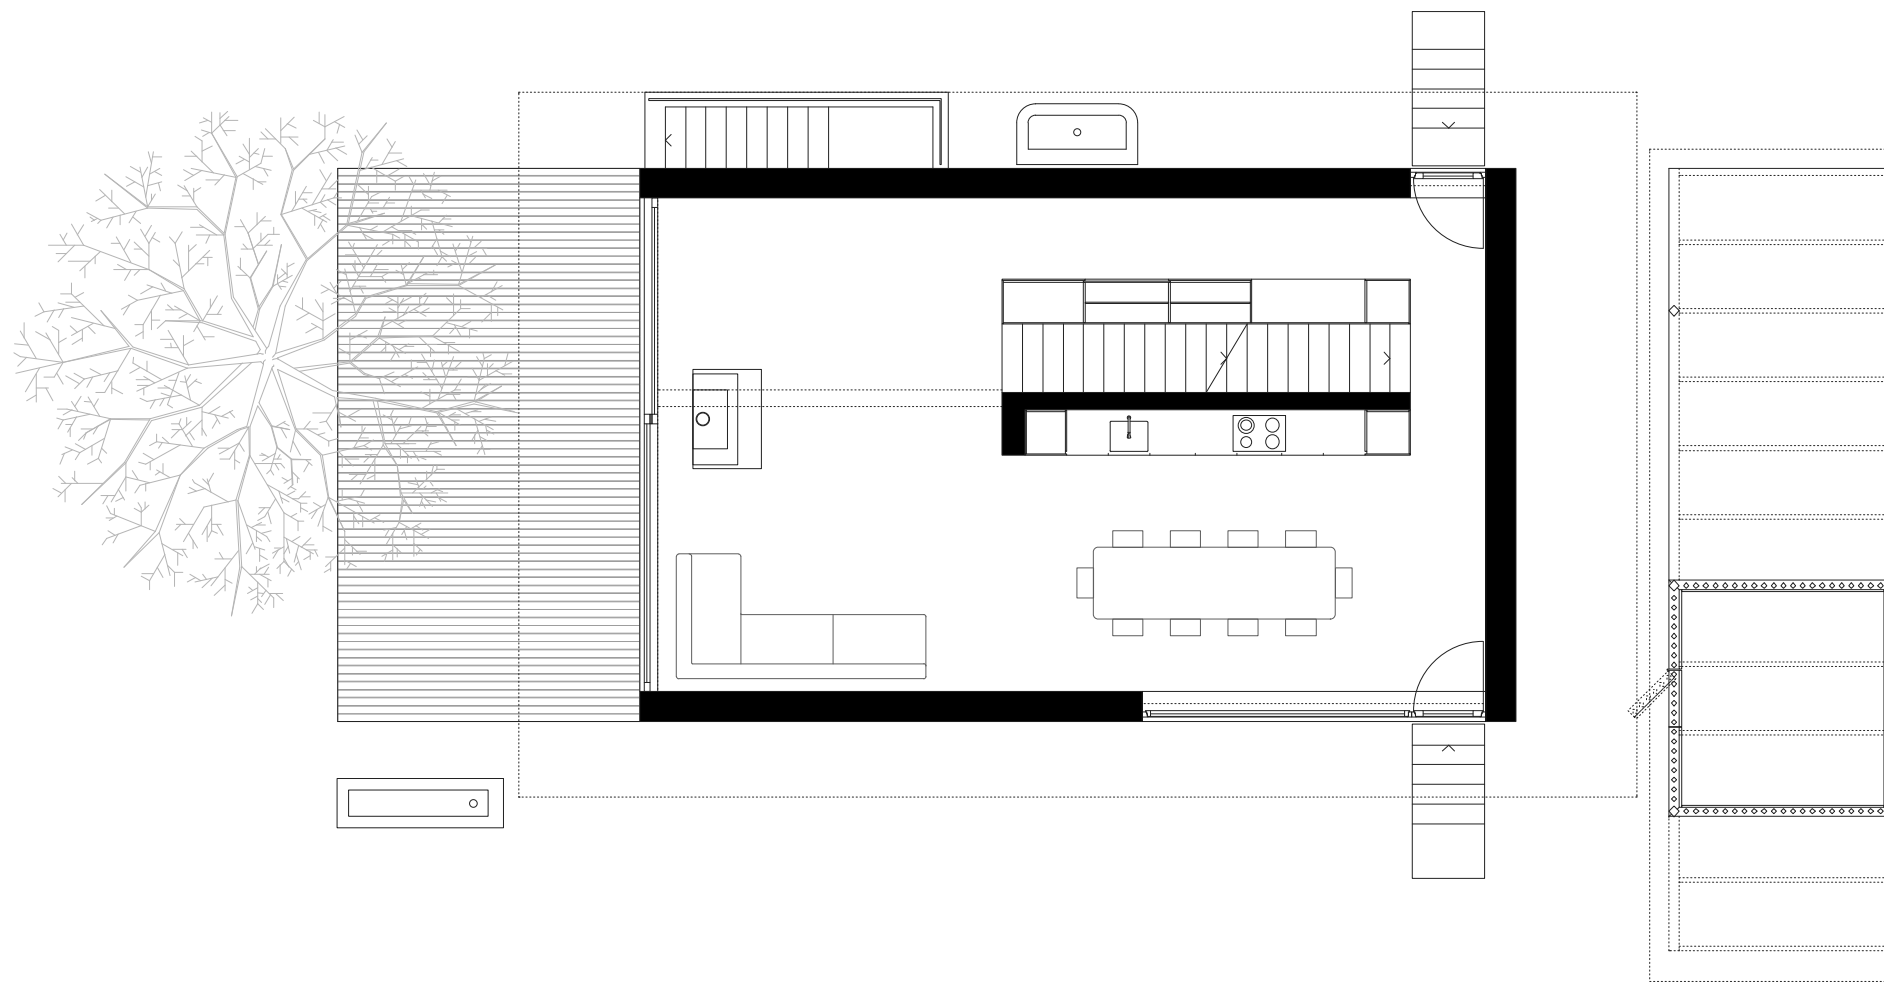


0 1 2 3
Grundriss EG M. 1:100



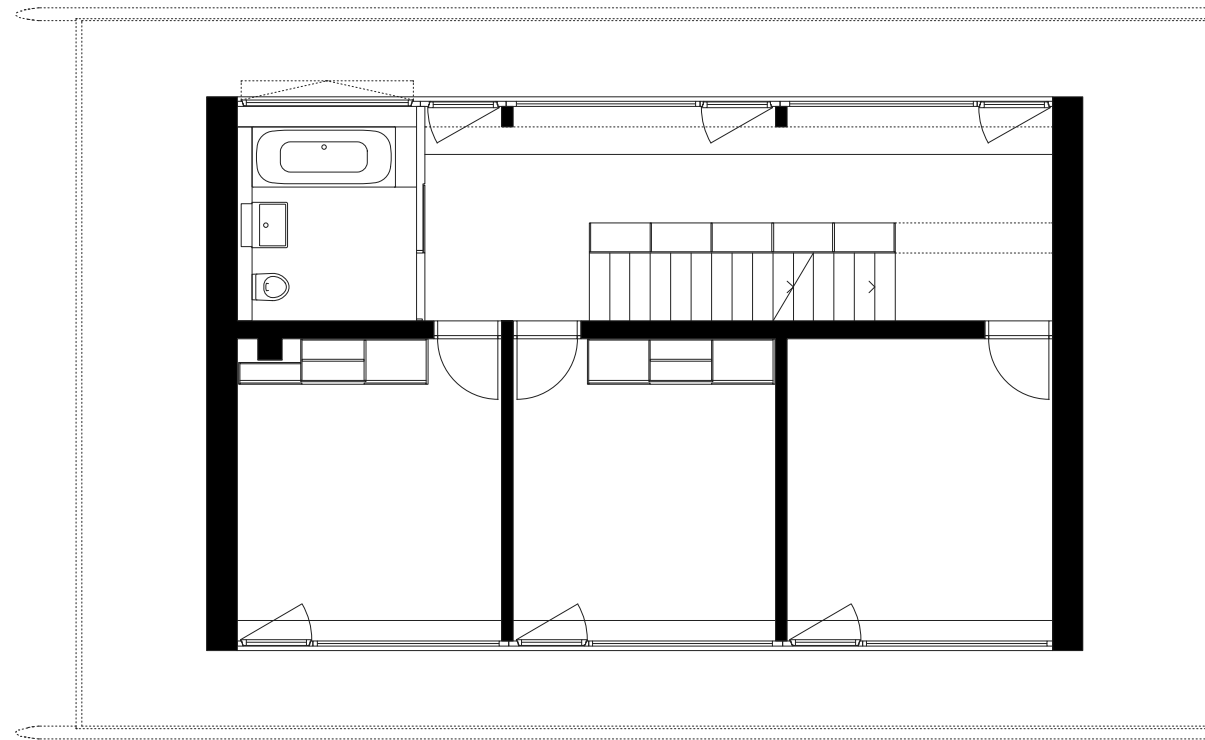

0 1 2 3
Grundriss OG M. 1:100



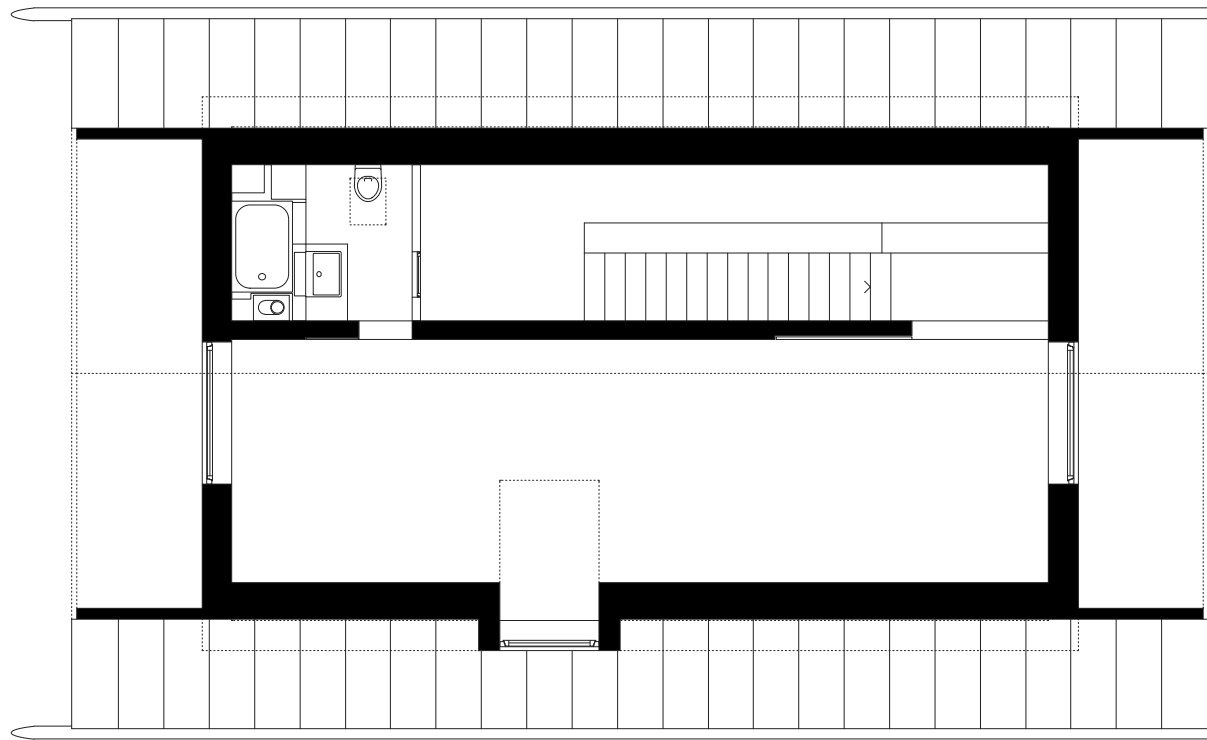

0 1 2 3
Grundriss DG M. 1:100

